




STREET NAME SIGN

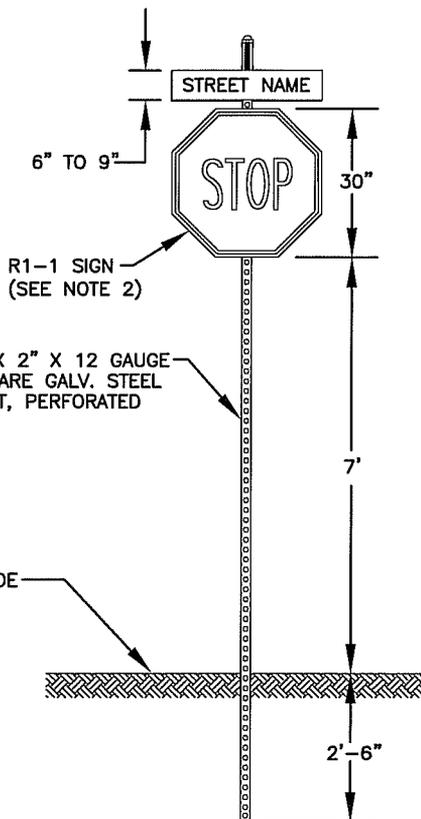


R1-1 SIGN
(SEE NOTE 2)


2" X 2" X 12 GAUGE
SQUARE GALV. STEEL
POST, PERFORATED

SIDEWALK DETAIL,
SEE BELOW

FINISH GRADE

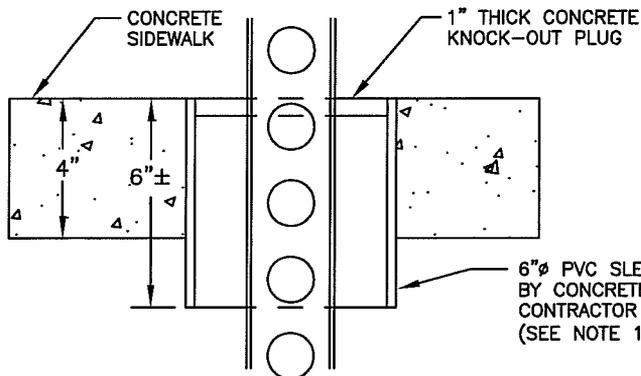

6"Ø PVC SLEEVE SET
BY CONCRETE
CONTRACTOR OR CORED
(SEE NOTE 1)

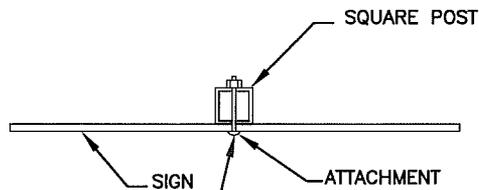

ALL SIGNS ARE TO BE
ATTACHED USING BOLTS, FLAT
WASHER, LOCK WASHER AND
NUTS.

NOTES:

1. SIGN LOCATION TO BE DETERMINED BY THE CITY ENGINEER.
2. R1-1 STOP SIGN TO BE 0.08" THICK ALUMINUM; FACE SHALL HAVE 3M #4090 DG-3 REFLECTIVE SHEETING W/ AN APPLIED 3M #1160 OR EQUAL GRAFFITI FILM. SIGN SHALL CONFORM TO CURRENT CAL MUTCD SPECIFICATIONS.
3. SQUARE POST FOR ALL INSTALLATIONS.
4. SEE CITY STD. DRAWING ST-11 FOR SIGN PLACEMENT.



CITY OF CLOVIS

STREET NAME & STOP SIGN INSTALLATION

DWG NO.
ST-19

REF.:
STD. SPECIFICATIONS
SECTION 84

APPROVED BY:

SCALE: NTS

CITY ENGINEER

DRAWN BY: JA

SHEET 1 OF 1

NO.

REVISED

BY

APPROVALS

05-21-09
01-14-11
09-28-12

BGJ
BGJ
PAA

CM
DRU
PUD