


COLLECTOR STREET, 2 LANE UNDIVIDED

W WATER
RW RECYCLED WATER
S SEWER

SD STORM DRAIN
FO FIBER OPTIC

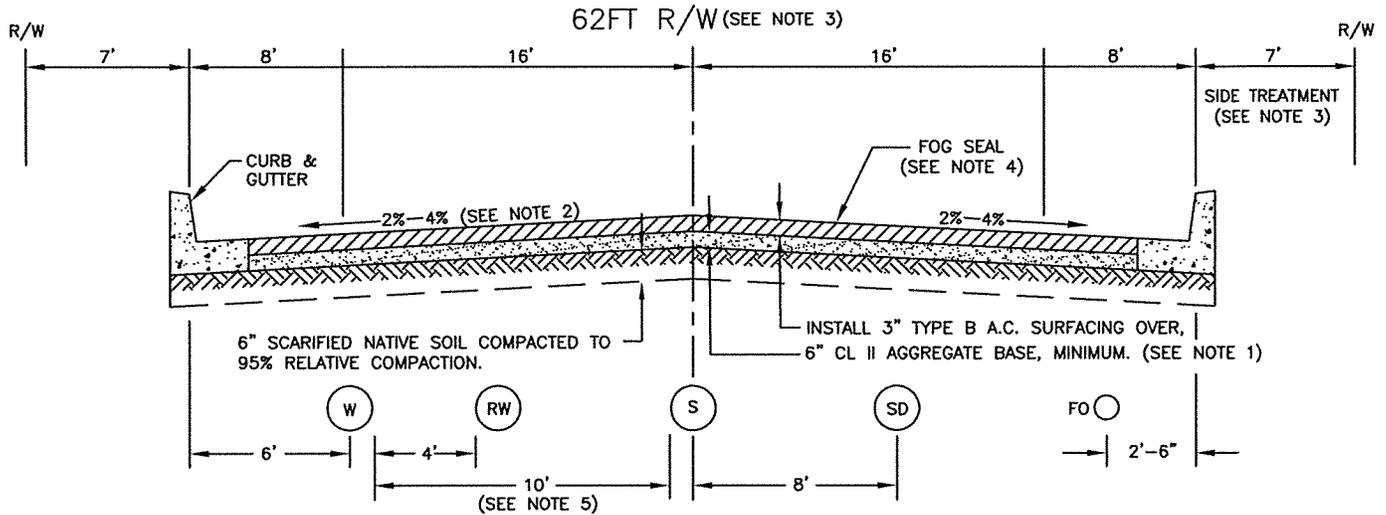

INDUSTRIAL STREET, 2 LANE UNDIVIDED

NOTES:

1. ROADWAY STRUCTURAL SECTIONS SHOWN ARE MINIMUMS. ACTUAL STRUCTURAL COMPONENT VALUES SHALL BE DETERMINED BY SOILS/TRAFFIC ANALYSES FOR "R" VALUE AND TRAFFIC INDEX (T1). IN NO CASE SHALL THE ACTUAL STRUCTURAL SECTION BE LESS THAN THE MINIMUMS SHOWN.
2. PAVEMENT CROSS-SLOPES ARE MINIMUM-MAXIMUM VALUES.
3. SIDEWALK PATTERNS AND R/W WIDTH WILL VARY WITH LOCATION. SEE STD. DRAWING ST-5 FOR "CONCRETE CURB & GUTTER AND SIDEWALK."
4. FOG SEAL SHALL BE APPLIED WHEN SPECIFIED.
5. ALL WET UTILITY SPACING MUST COMPLY WITH STATE GUIDANCE MEMO 2003-02. SEE STANDARD SPECIFICATIONS.
6. ADDITIONAL R/W MAY BE REQUIRED FOR BICYCLE LANES AND BUS TURNOUTS.
7. APPLY TACK COAT TO GUTTER PAN FACE PRIOR TO PAVING.

	CITY OF CLOVIS				DWG NO. ST-2
	TWO LANE COLLECTOR & INDUSTRIAL STREET SECTIONS AND UTILITY LOCATIONS				REF.: STD. SPECIFICATIONS SECTIONS 19, 26, 37, 39, 73, APPENDIX
APPROVED BY:	NO.	REVISED	BY	APPROVALS	SCALE: NTS
CITY ENGINEER DATE: <i>10/22/15</i>	_____	01-13-11	BGJ	CM DRU PUD	DRAWN BY: JA
	_____	11-22-11	PAA		SHEET 1 OF 1
	_____	10-27-15	CGV		